



A PLAN
Scale: 1:20

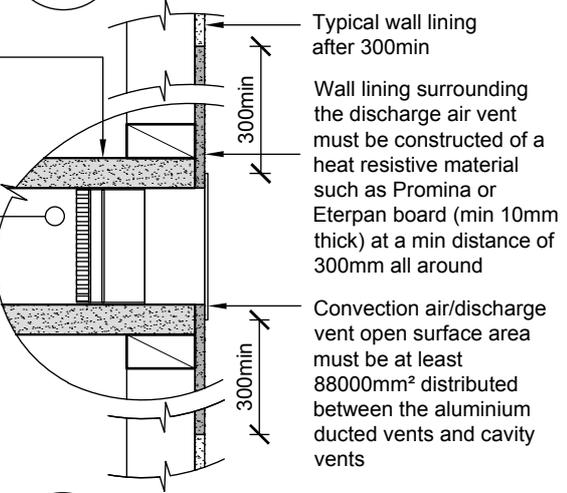

B OTHER ROOM VENT
Scale: 1:10

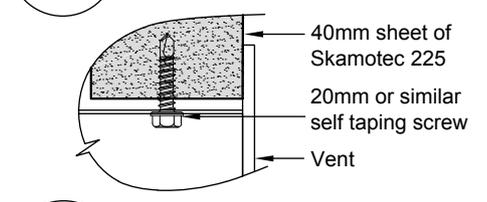

C VENT FIXING DETAIL
Scale: 1:2

NOTES: the installation and construction of the fire/fireplace enclosure and the finishing and commissioning of the installation is a highly specialist task. only **ESCEA trained and approved tradesmen** should be used. failure to follow these requirements will void all warranty terms.

Before beginning your installation, consult with your local building code agency or fire officials and insurance representative to ensure compliance.


IMPORTANT: This technical sheet should be used in conjunction with Spartherm NZ installation manual failure to do so may result in improper specification and/or design leading to an inadequate/poor installation.

Varia Bh-P7 Weight: 398kg approx.

ALL DIMENSIONS SHOWN MILLIMETERS (mm) UNLESS OTHERWISE STATED

GENERAL CONSTRUCTION AND FINISHES SHOWN INDICATIVE ONLY

Guidelines only. Installation must be undertaken by an approved installer. Refer to the installation manual for further detail.

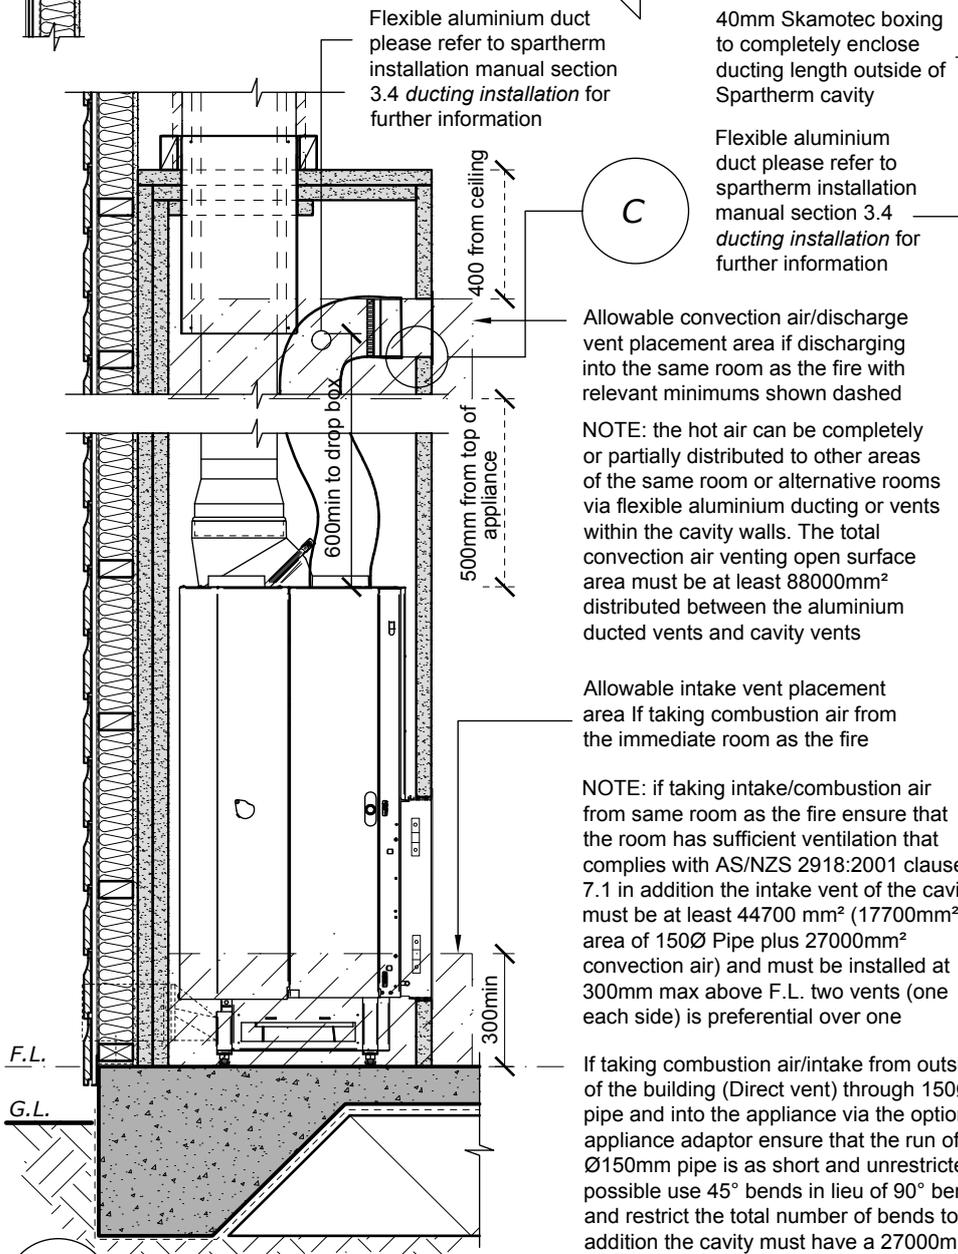

D SECTION D
Scale: 1:20



DRAWING TITLE: SINGLE XL - VARIA Bh-P7 VENT INFORMATION		WEBSITE: www.spartherm.co.nz	
SCALE AT A4: AS SHOWN	REV DATE: 13/04/2016	DRAWN BY: BC	CHECKED BY: RM
ECN NO: ECN2185	DRAWING NO: EDA002S	DRAWING SET: 01S	REVISION NO: 001